


GENERAL NOTE:
 1. REFER TO OVERALL FLOOR PLANS, SHEETS A2.00 TO A2.08 FOR CHIL / CONC. WALL DIMENSIONS.
 2. REFER TO STRUCTURAL DRAWINGS FOR LOCATIONS / DIMENSIONS OF STRUCTURAL COLUMNS AND SLABS.

1
 A2.26
PENTHOUSE 02 ENLARGED FLOOR PLAN
 SCALE: 1/4" = 1'-0"

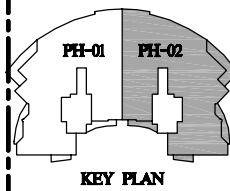

KEY PLAN

REVISIONS	DATE

FOUNDATION PERMIT
 ISSUE - 06-05-06
 PERMIT SET
 ISSUE - 07-07-06
 PERMIT RE-SUBMITTAL
 SET ISSUE - 08-07-06
 PERMIT RE-SUBMITTAL
 SET ISSUE - 09-04-07

THRESHOLD BUILDING
 TO THE BEST OF MY KNOWLEDGE
 THESE PLANS COMPLY WITH THE
 MINIMUM STANDARDS OF THE
 FLORIDA BUILDING CODE (FBC)
 2004 EDITION.

TRUMP HOLLYWOOD
 OCEAN FRONT RESIDENCES
 HOLLYWOOD
 FLORIDA



ROBERT M. SWEDROE
 ARCHITECTS
 PLANNERS

1111 LINCOLN ROAD SUITE 300 MIAMI BEACH, FL. 33139
 PHONE: 305-675-6002
 FAX: 305-674-9126
 P.A. 003198, A.I.A. P.A.


A.R. 0003198

SHEET TITLE
PENTHOUSE 02 ENLARGED FLOOR PLAN PHASE-II

DRAWN RM-S.A.
 CHECKED
 DATE OCTOBER 28, 2009
 SCALE AS NOTED
 JOB NO. 2431-00
 SHEET

A2.26


© ROBERT M. SWEDROE ARCHITECTS - PLANNERS, AIA, PA. THE ARCHITECTURAL DESIGN AND DESIGN DRAWINGS FOR THIS BUILDING AND/OR OVERALL PROJECT ARE THE LEGAL PROPERTY OF ROBERT M. SWEDROE ARCHITECTS - PLANNERS, AIA, PA. THEIR USE FOR THE REPRODUCTION, CONSTRUCTION, OR DISTRIBUTION IS PROHIBITED UNLESS AUTHORIZED IN WRITING BY THE ARCHITECT.

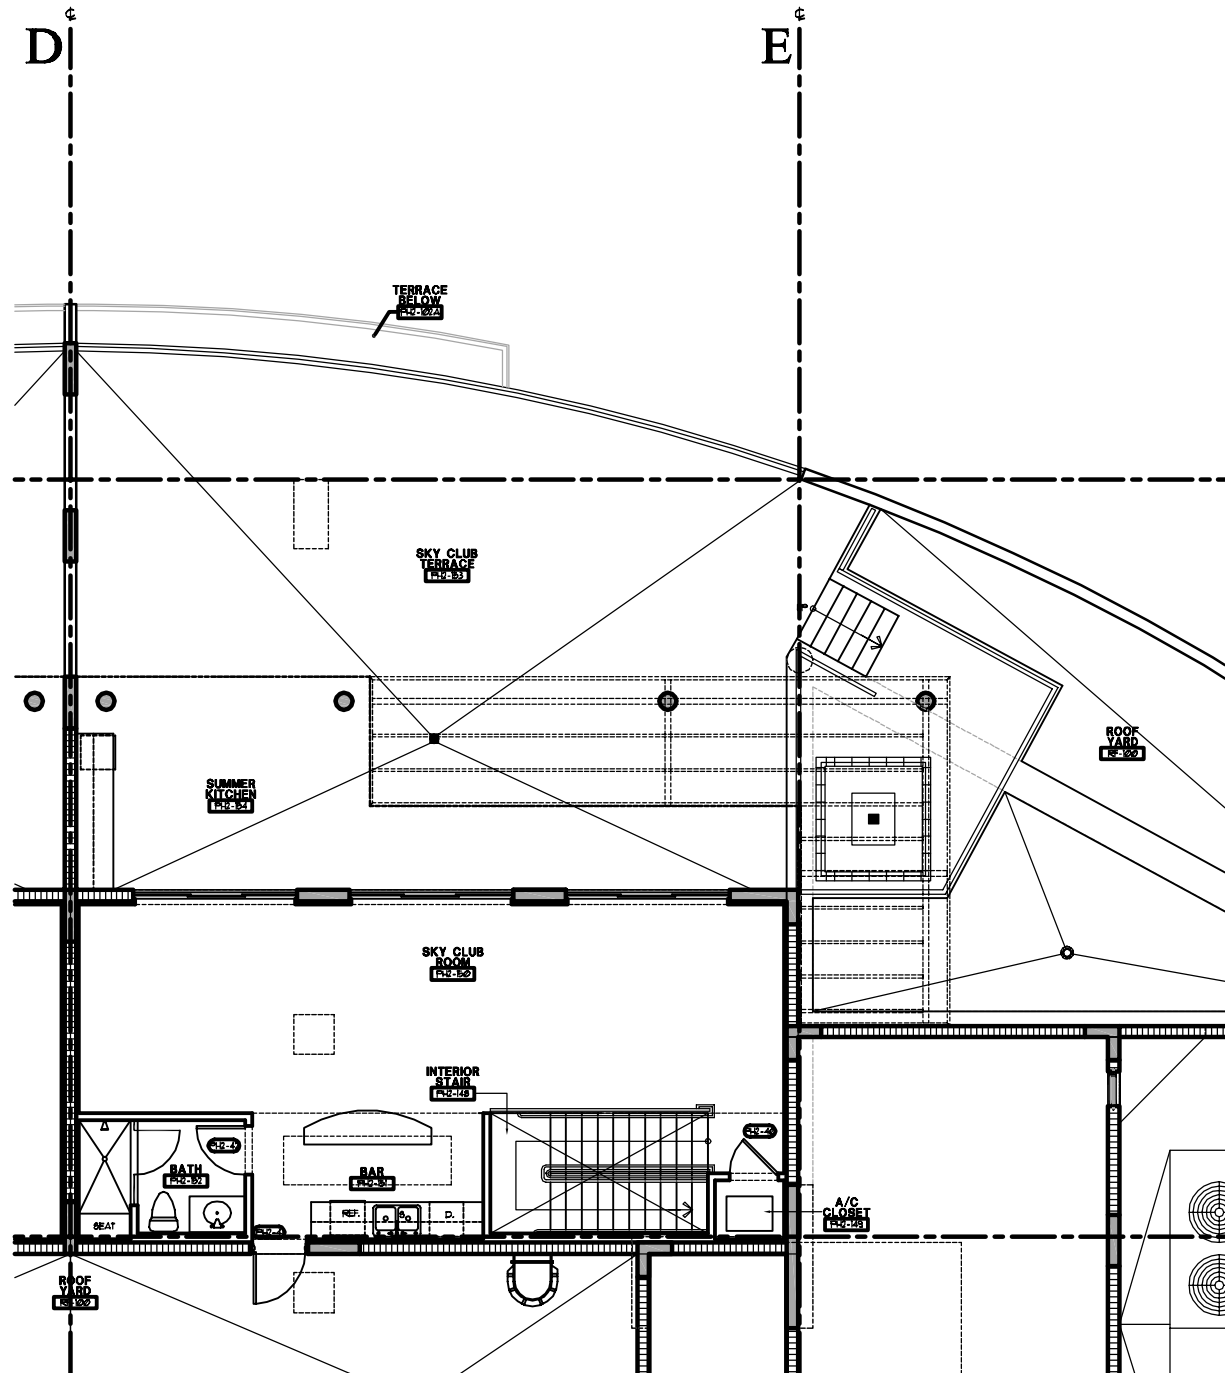

www.TrumpHollywoodSales.com

GENERAL NOTE:
 1. REFER TO OVERALL FLOOR PLANS, SHEETS A200 TO A208 FOR CHIL / CONC. WALL DIMENSIONS.
 2. REFER TO STRUCTURAL DRAWINGS FOR LOCATIONS / DIMENSIONS OF STRUCTURAL COLUMNS AND SLABS.

1
 A2.27 **PENTHOUSE 02 - SKY CLUB ENLARGED FLOOR PLAN**
 SCALE: 1/4" = 1'-0"

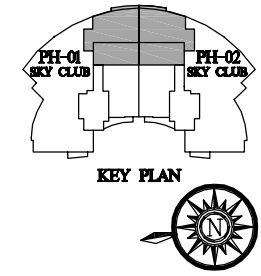


REVISIONS	DATE

FOUNDATION PERMIT
 ISSUE - 06-05-06
 PERMIT SET
 ISSUE - 07-07-06
 PERMIT RE-SUBMITTAL
 SET ISSUE - 08-07-06
 PERMIT RE-SUBMITTAL
 SET ISSUE - 09-04-07

THRESHOLD BUILDING
 TO THE BEST OF MY KNOWLEDGE
 THESE PLANS COMPLY WITH THE
 MINIMUM STANDARDS OF THE
 FLORIDA BUILDING CODE (FBC)
 2004 EDITION.

TRUMP HOLLYWOOD
 OCEAN FRONT RESIDENCES
 HOLLYWOOD
 FLORIDA

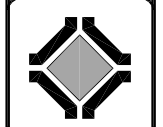

ROBERT M. SWEDROE
 ARCHITECTS
 PLANNERS

1111 LINCOLN ROAD SUITE 300 MIAMI BEACH, FL. 33139
 PHONE: 305-675-6002
 FAX: 305-674-9126
 P.A. 003198, A.I.A. P.A.

A.R. 0003198

SHEET TITLE
**PH. 01 & 02
 SKY CLUB
 ENLARGED FLOOR PLAN
 PHASE I**

DRAWN: RM:SA
 CHECKED: _____
 DATE: OCTOBER 28, 2009
 SCALE: AS NOTED
 JOB NO.: 2431-00
 SHEET

A2.27